
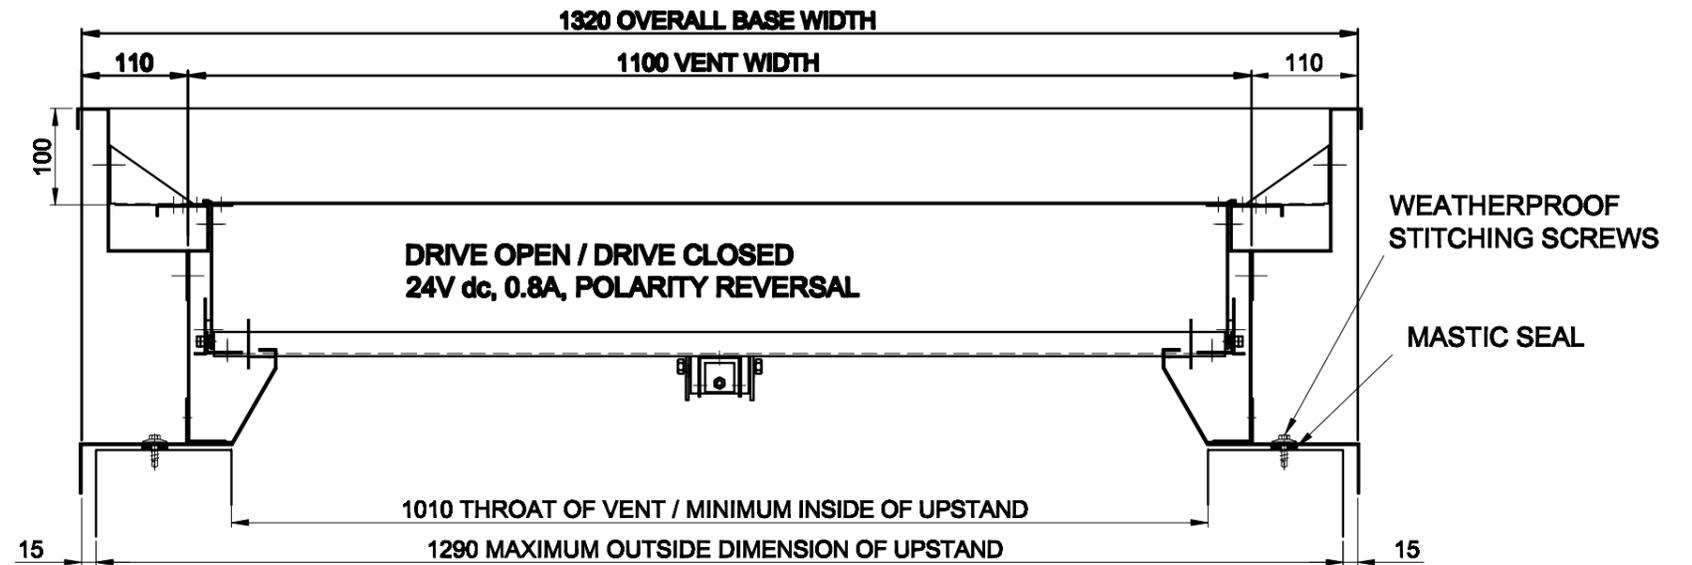
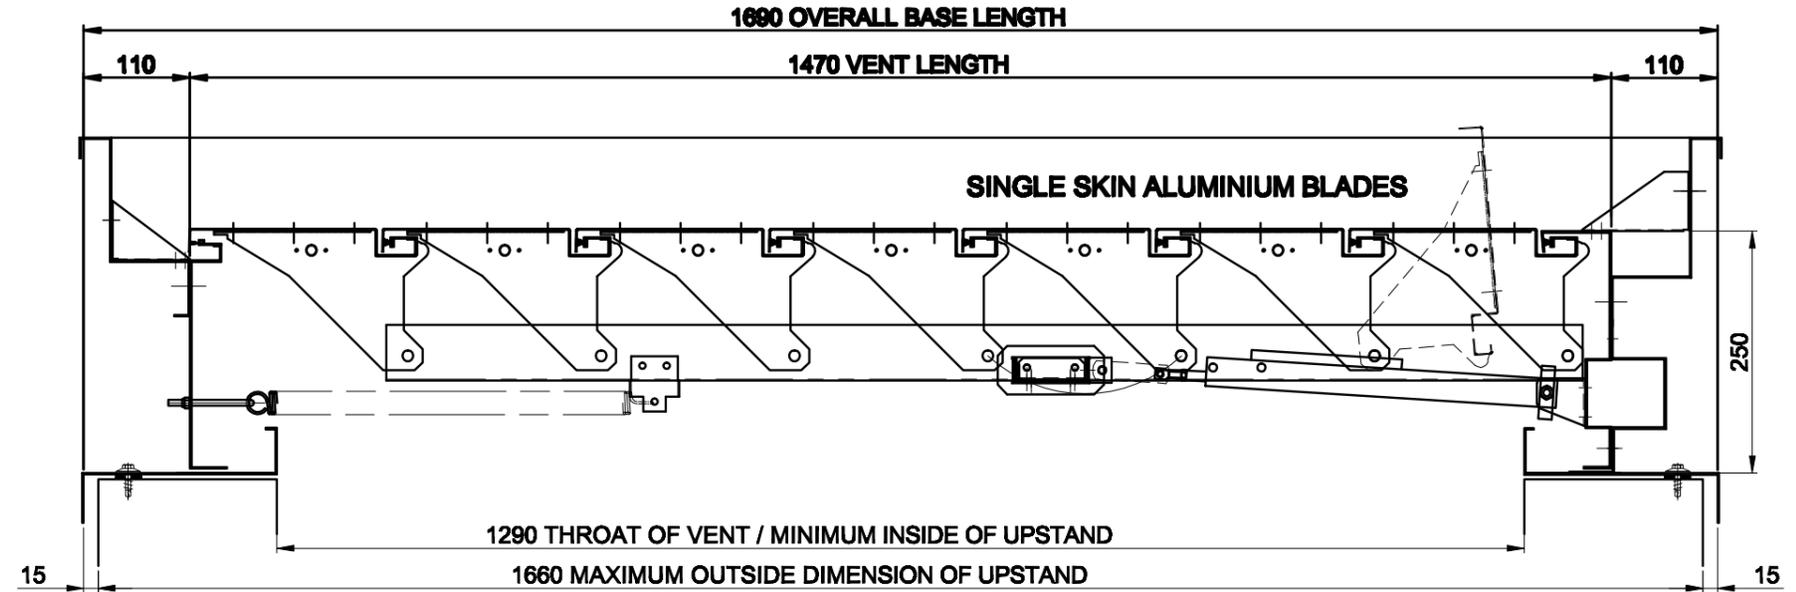


FOR ANY SLOPE ON UPSTAND, HEAD
MUST BE POSITIONED UPSLOPE

PLACE VENT BASE ON TO
CONTINUOUS MASTIC BEAD
& FIX WITH BUILDEX N°12 x 25
LONG STITCHING SCREWS
@ APPROX 300 CENTRES

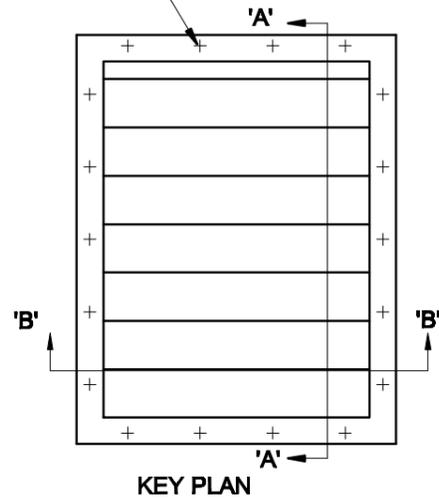

ROOF OPEN SKY VENT, OSREN0711
DRIVE OPEN / DRIVE CLOSED
24V dc, 0.8A, POLARITY REVERSAL
THIS VENT HAS BEEN TESTED TO BS EN 12101 Pt 2
MILL FINISH SINGLE SKIN ALUMINIUM
FREE AREA = 1.30m²
AERODYNAMIC FREE AREA = 0.91m²
FREE AREA to Approved Document B = 1.23m²
WEIGHT 31.5kg

ITEM	PART NUMBER	DESCRIPTION	QTY	MATERIAL GAUGE AND SPEC
1.	-	-	-	-

KH	-	-	16.04.14	NEW DRAWING	A
DRN	IA No	DCR	DATE	MODIFICATIONS	ISSUE

APPROVED BY:
PROJECTION: MM
UNSPEC. TOL:
Hole callouts ±0.25mm
General ±0.5mm
Finished sizes ±1.0mm
DO NOT SCALE

TITLE: ROOF OPEN SKY OVERALL DETAILS
DRG NO: OSREN0711/T/Q/UA/UA